


PARTICOLARE SALA 1: STANGONI MOBILI E FISSI SALA 1

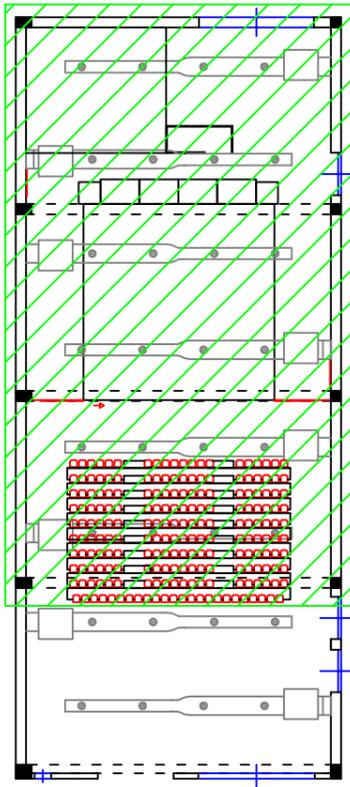

Scala 1:400


Legenda stangoni mobili

N.	Lungh. (m)	A (m)	B (m)	Lato del palco da cui si comanda lo stangone
1	10,90	3,15	3,20	Jardin
2	10,51	3,35	3,39	Jardin
3	9,65	3,77	3,83	Jardin
4	10,11	3,56	3,58	Jardin
5	11,39	2,90	2,96	Jardin
6	10,98	3,25	3,02	Courte
7	10,19	3,57	3,49	Jardin
8	11,33	2,14	3,78	Courte
9	12,07	2,63	2,55	Courte
10	10,09	3,85	3,31	Courte
11	9,73	3,91	3,61	Courte
12	9,93	3,79	3,53	Courte
13	5,00	6,25	6,00	Courte
14	10,77	3,35	3,13	Courte
15	11,59	2,91	2,75	Jardin
16	13,37	1,80	2,08	Jardin
17	13,22	1,58	2,45	Jardin
18	16,44	0,43	0,38	Jardin

A=distanza stangoni mobili dal lato di jardin

B=distanza stangoni mobili dal lato di corte

- Stangoni mobili sala 1
- Stangoni fissi sala 1

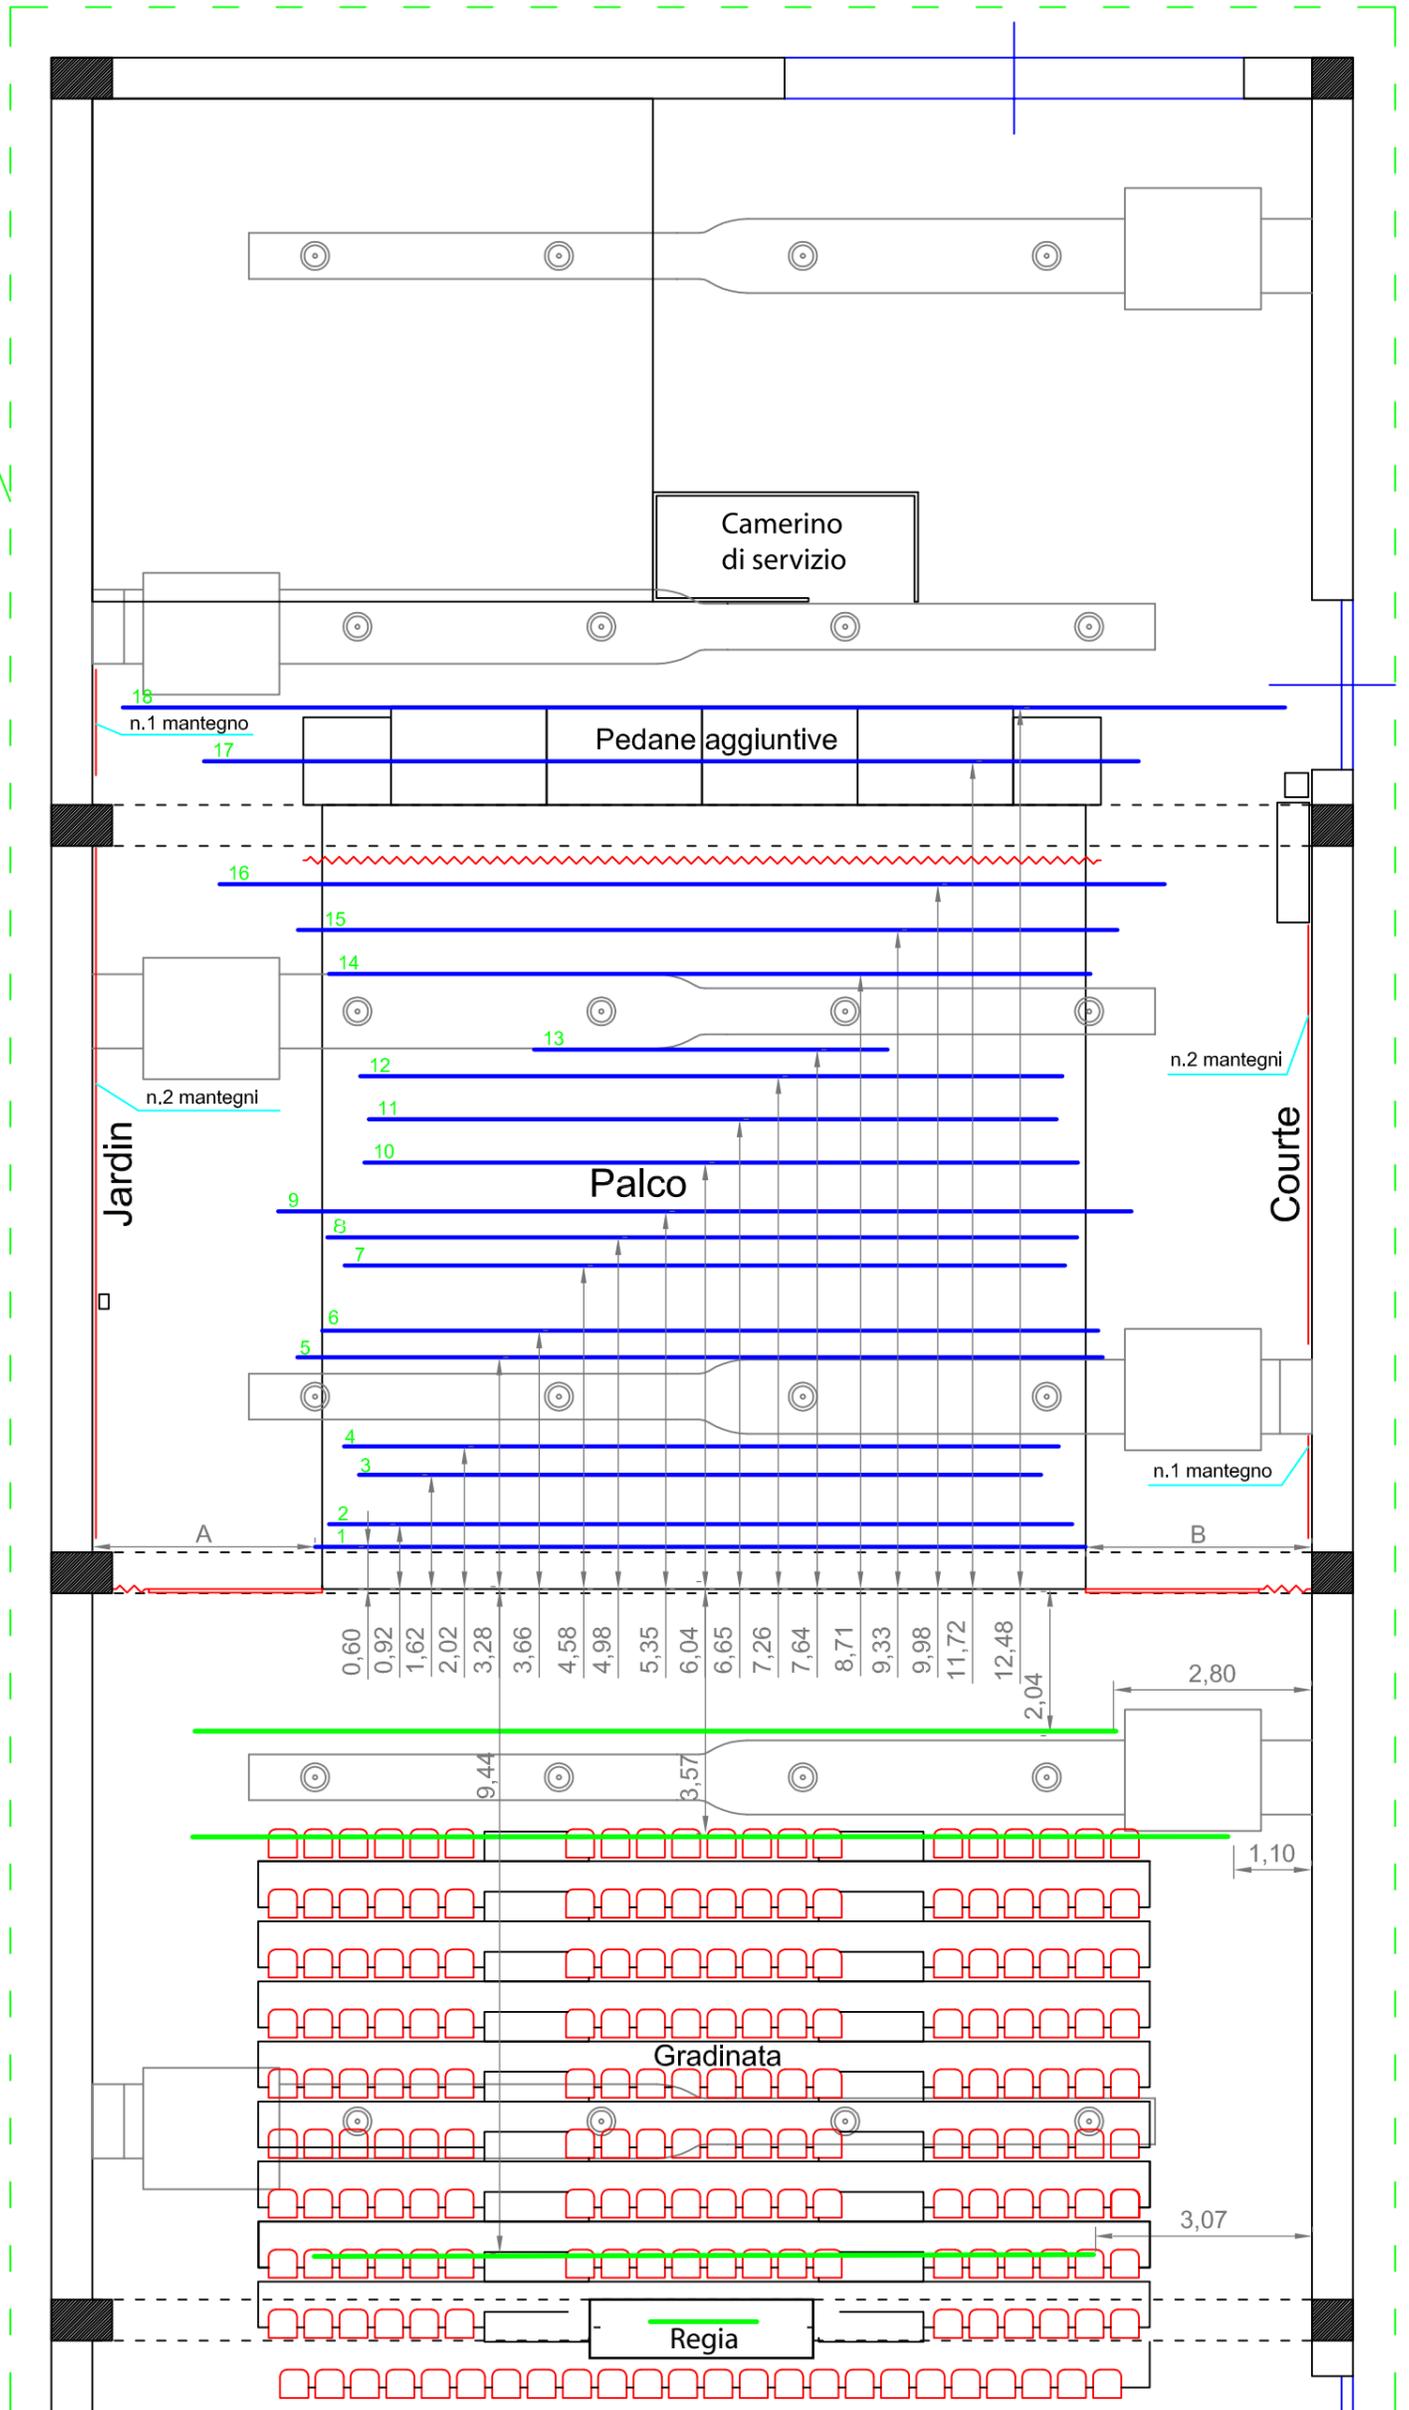

Sala 1
Scala 1:100

KISMET A R.L.

S.da San Giorgio Martire, 22/F
70100 BARI